



5080 Spectrum Drive
Suite 115 East
Addison, TX 75001
T: 972.385.3991
interprisedesign.com

**ROSEWOOD
COURT**


2101 CEDAR SPRINGS RD
DALLAS, TX 75201

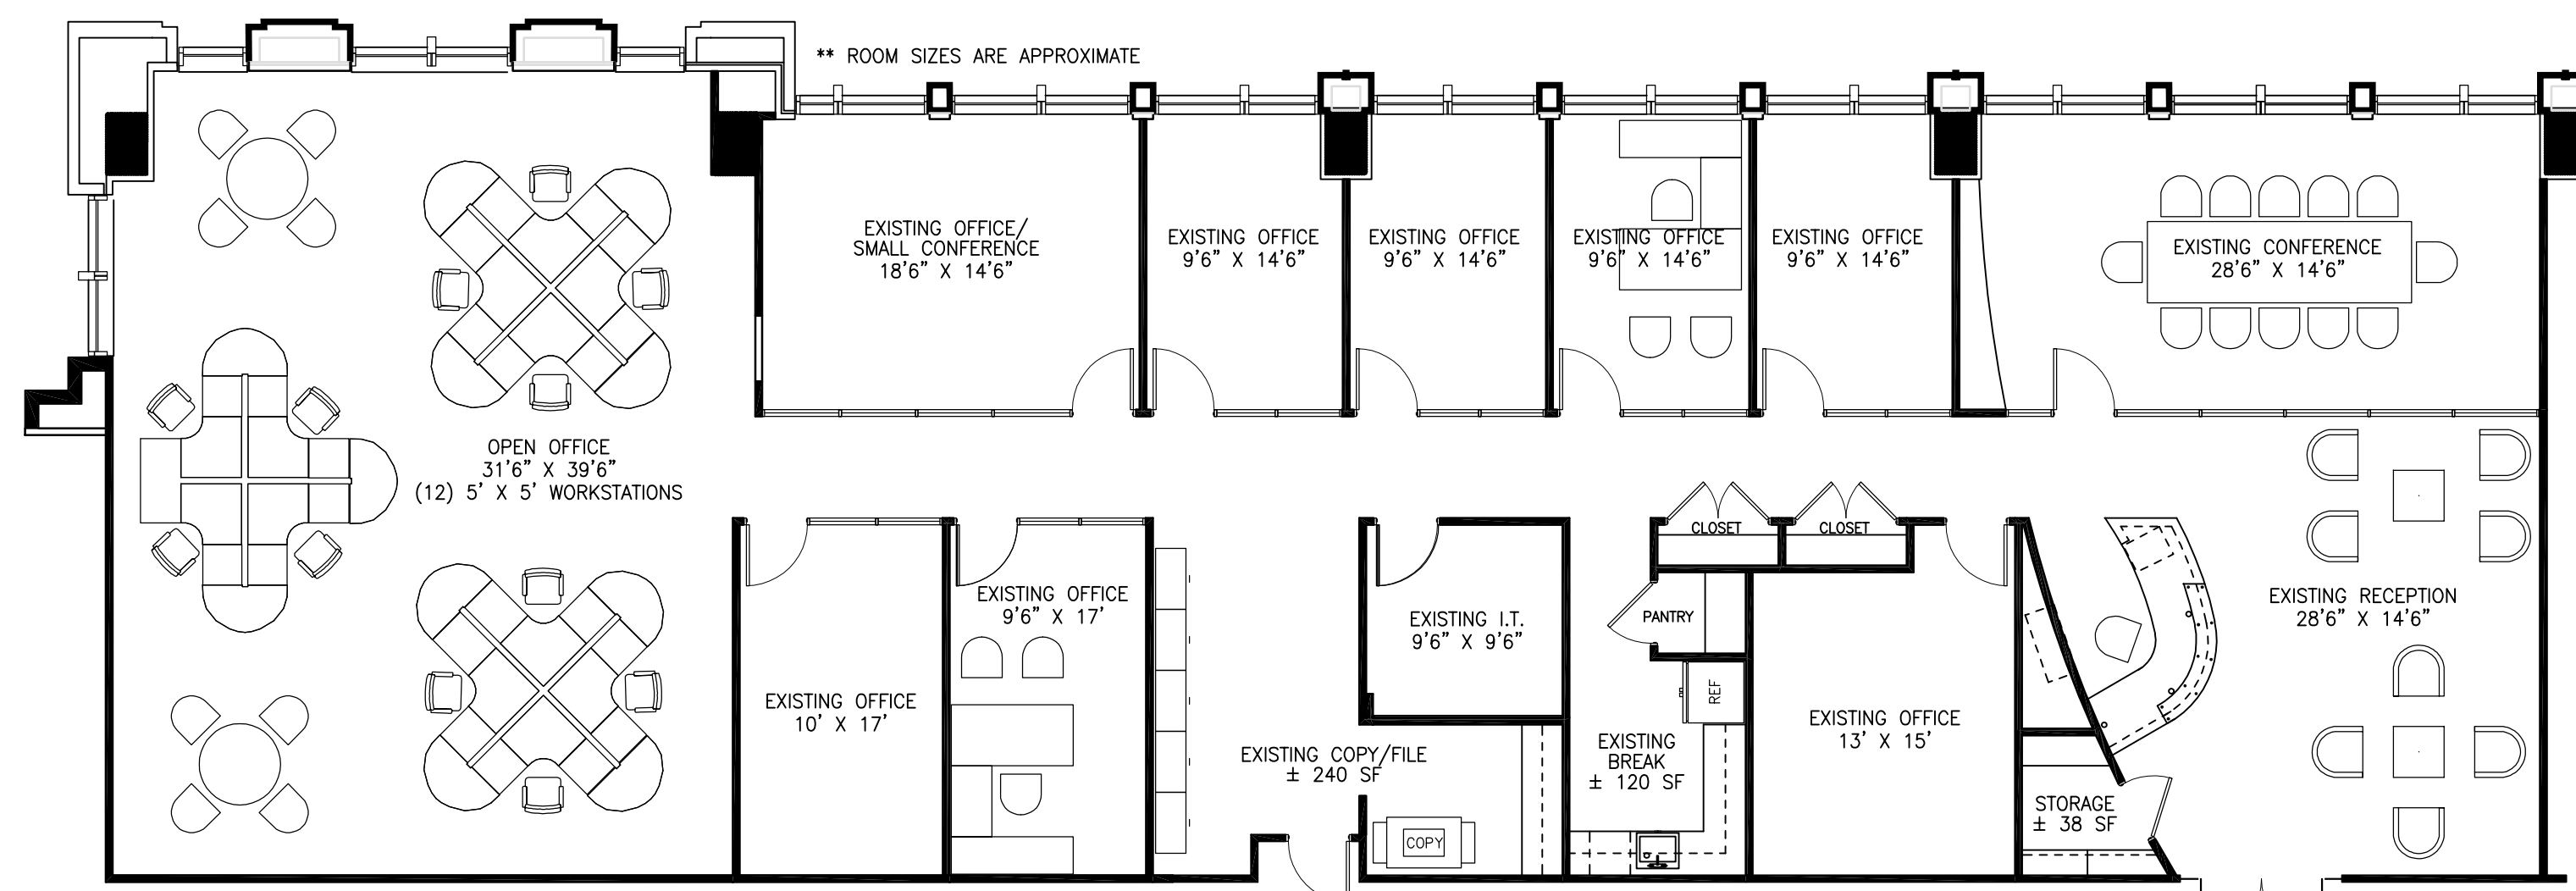


1 OPTION A
SCALE: 1/8"=1'-0"

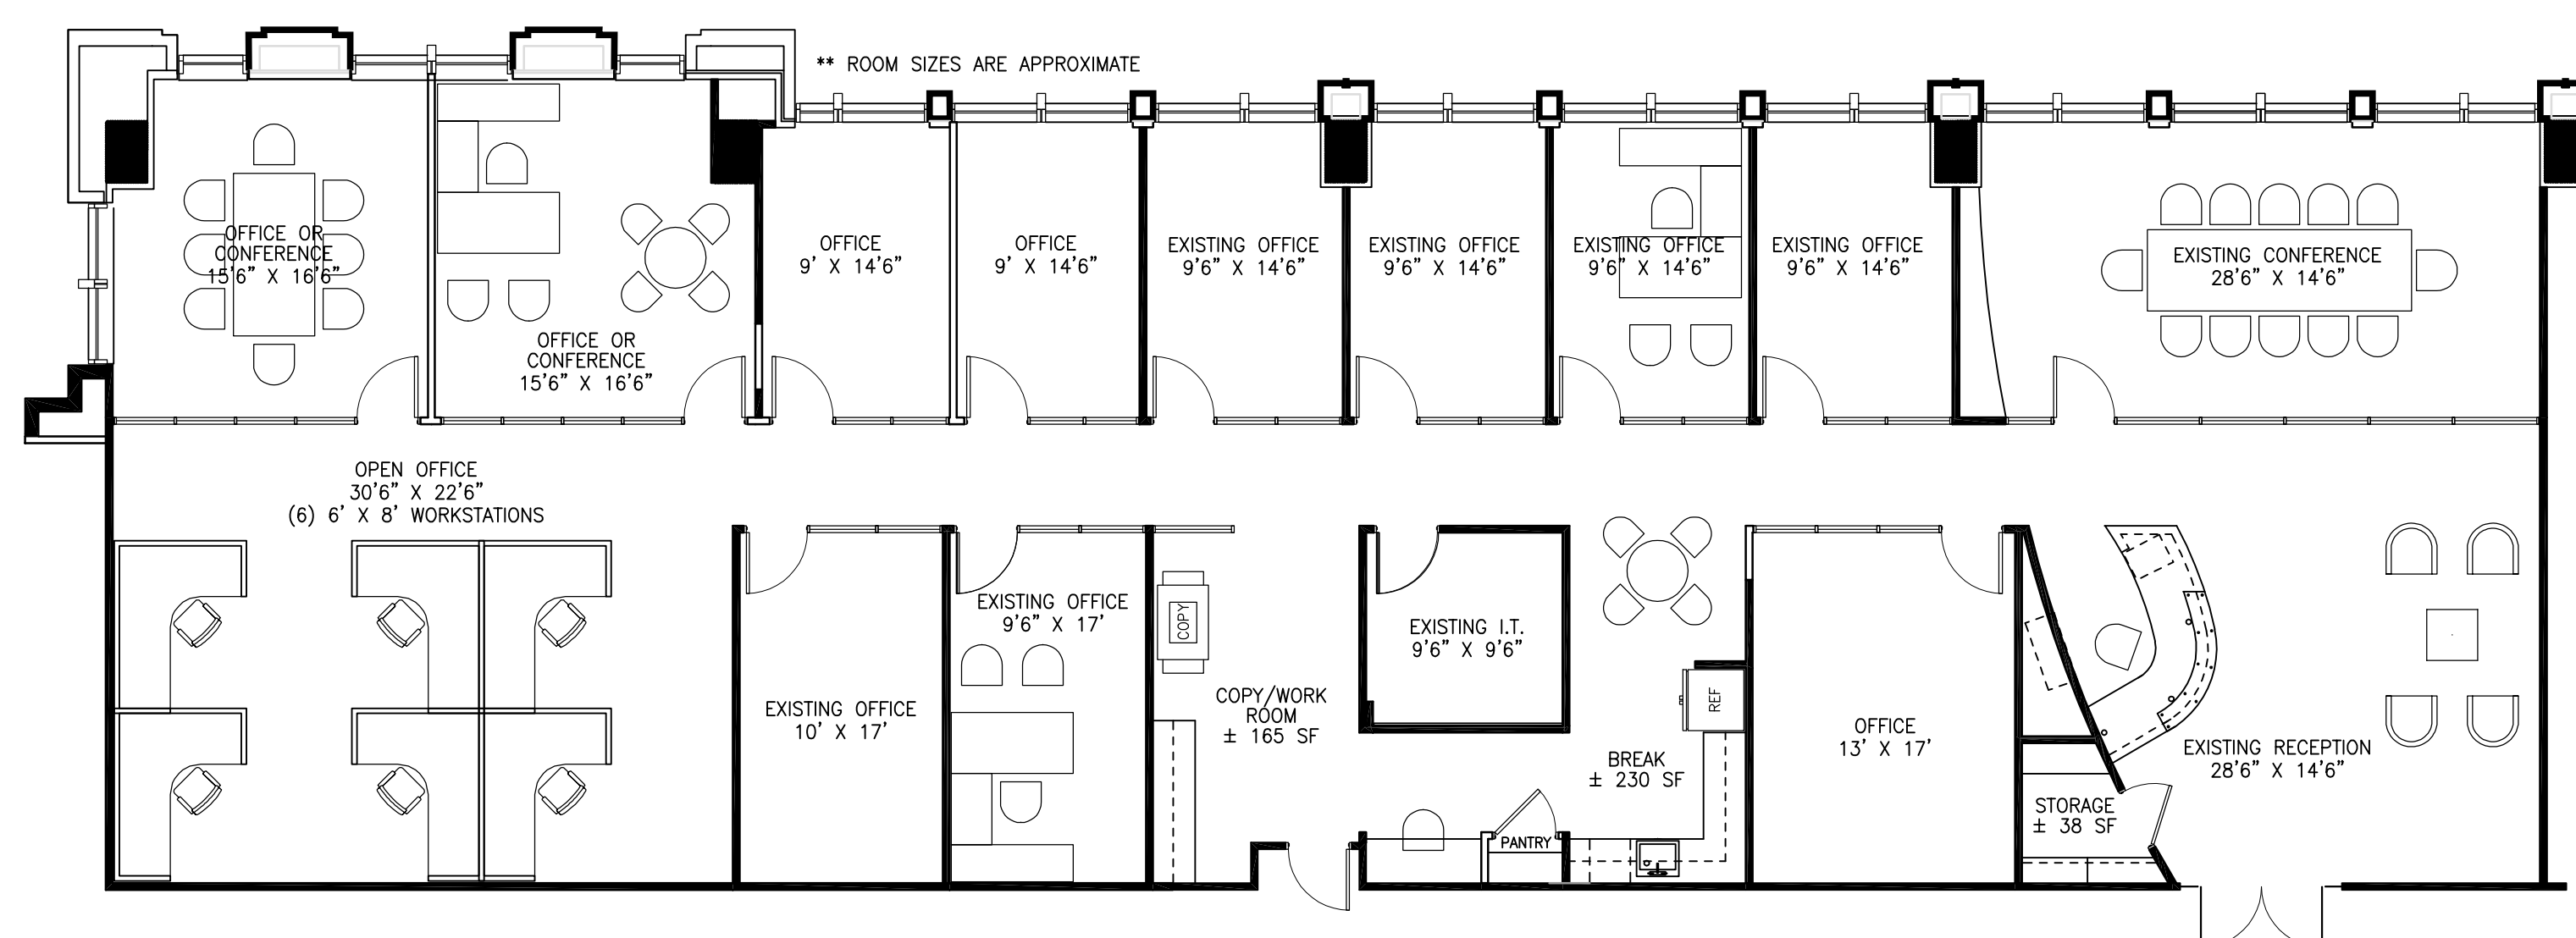

2 OPTION B
SCALE: 1/8"=1'-0"

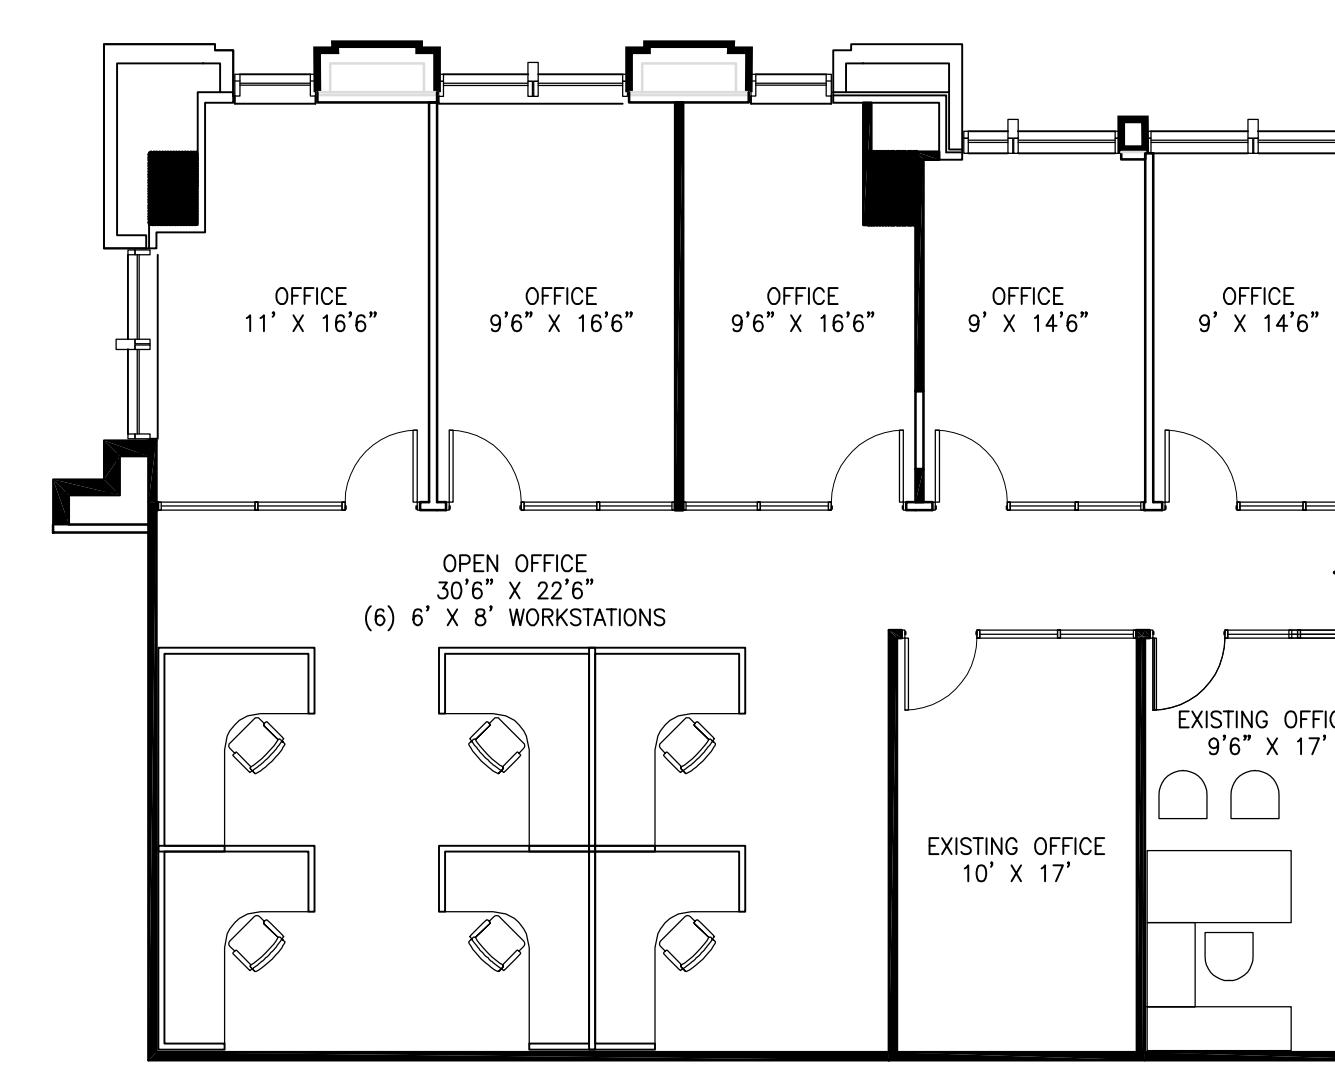


4 OPTION B ALTERNATE
SCALE: 1/8"=1'-0"

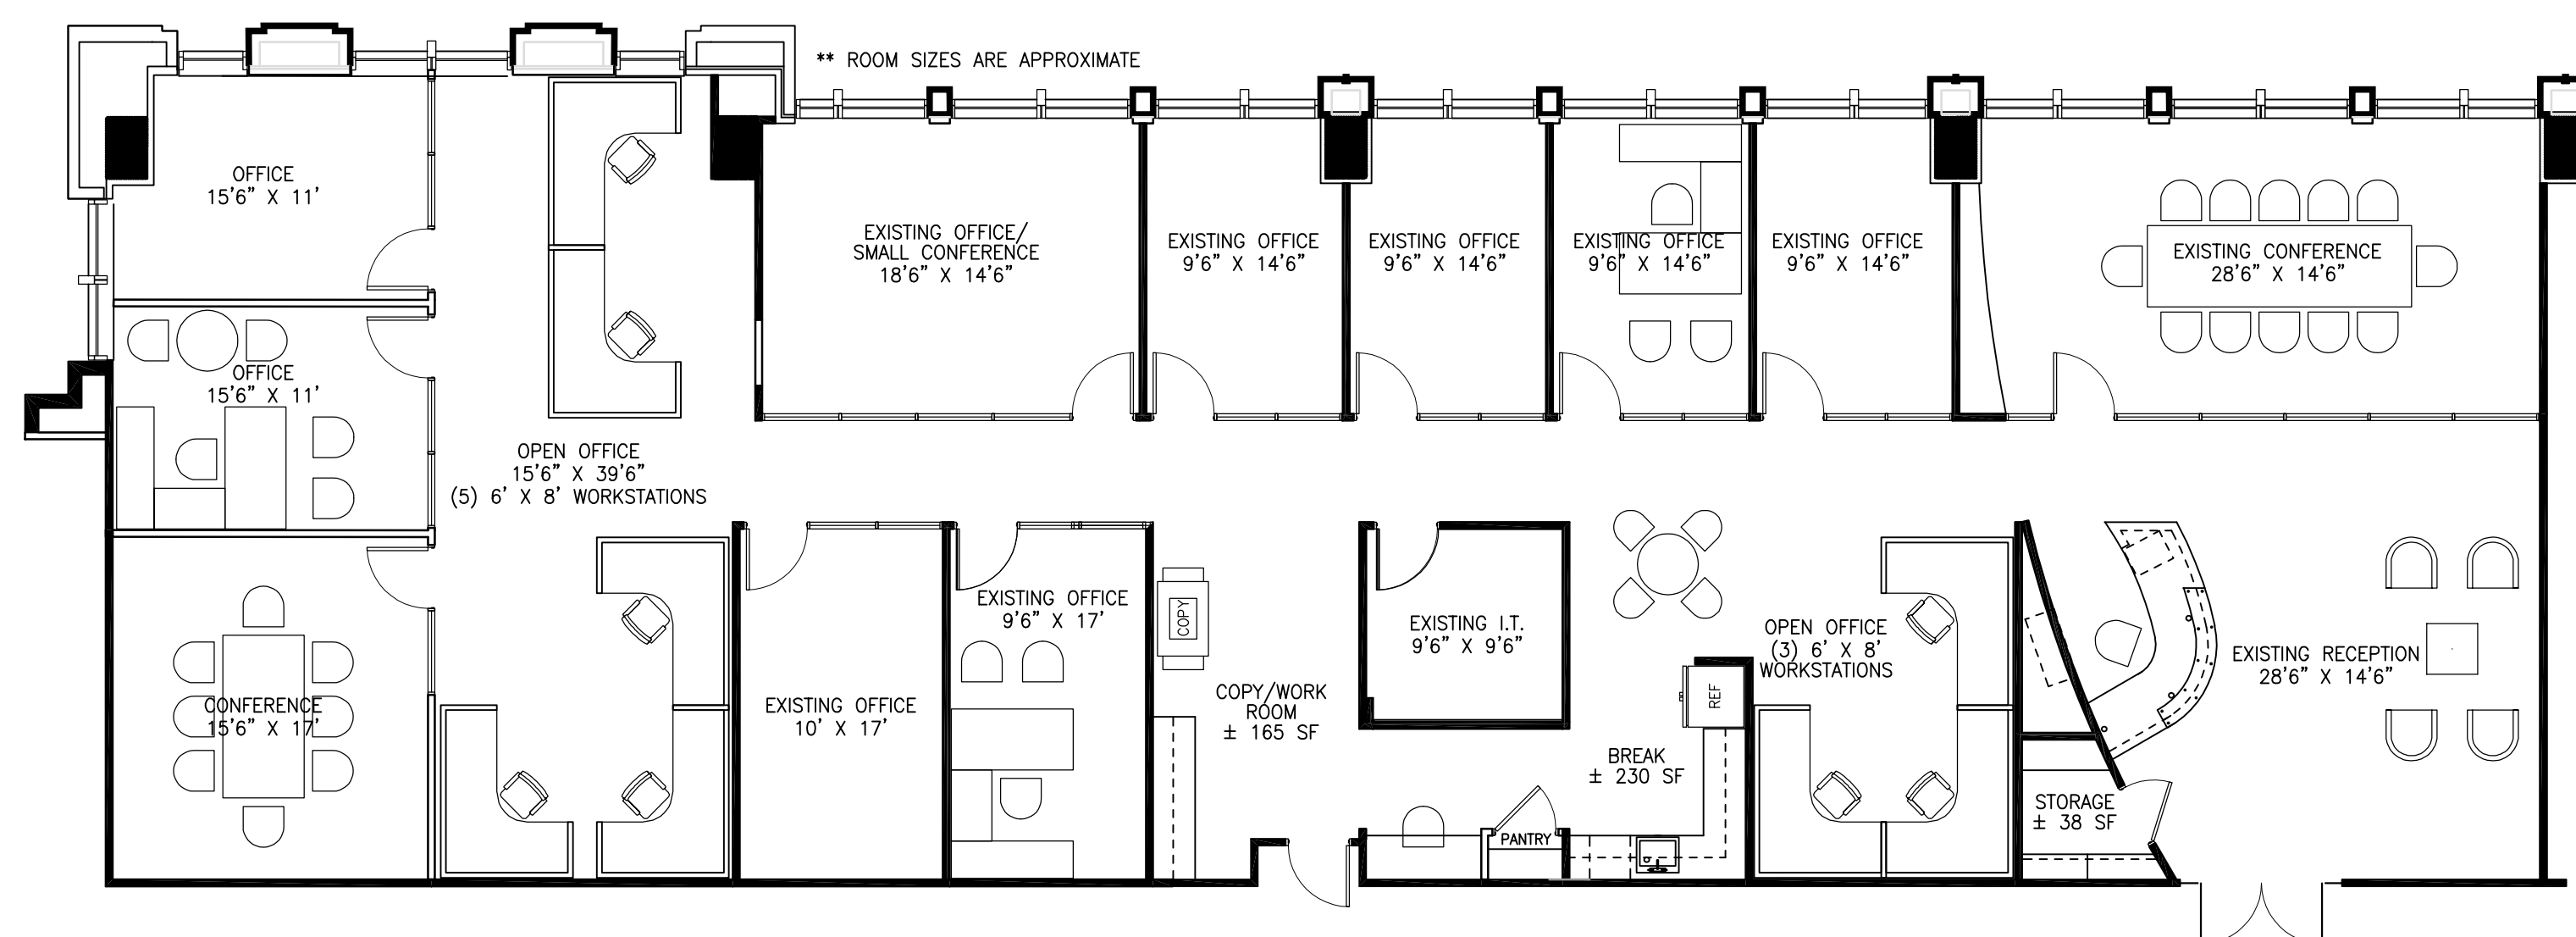

3 OPTION C
SCALE: 1/8"=1'-0"

12TH FLOOR
KEY PLAN

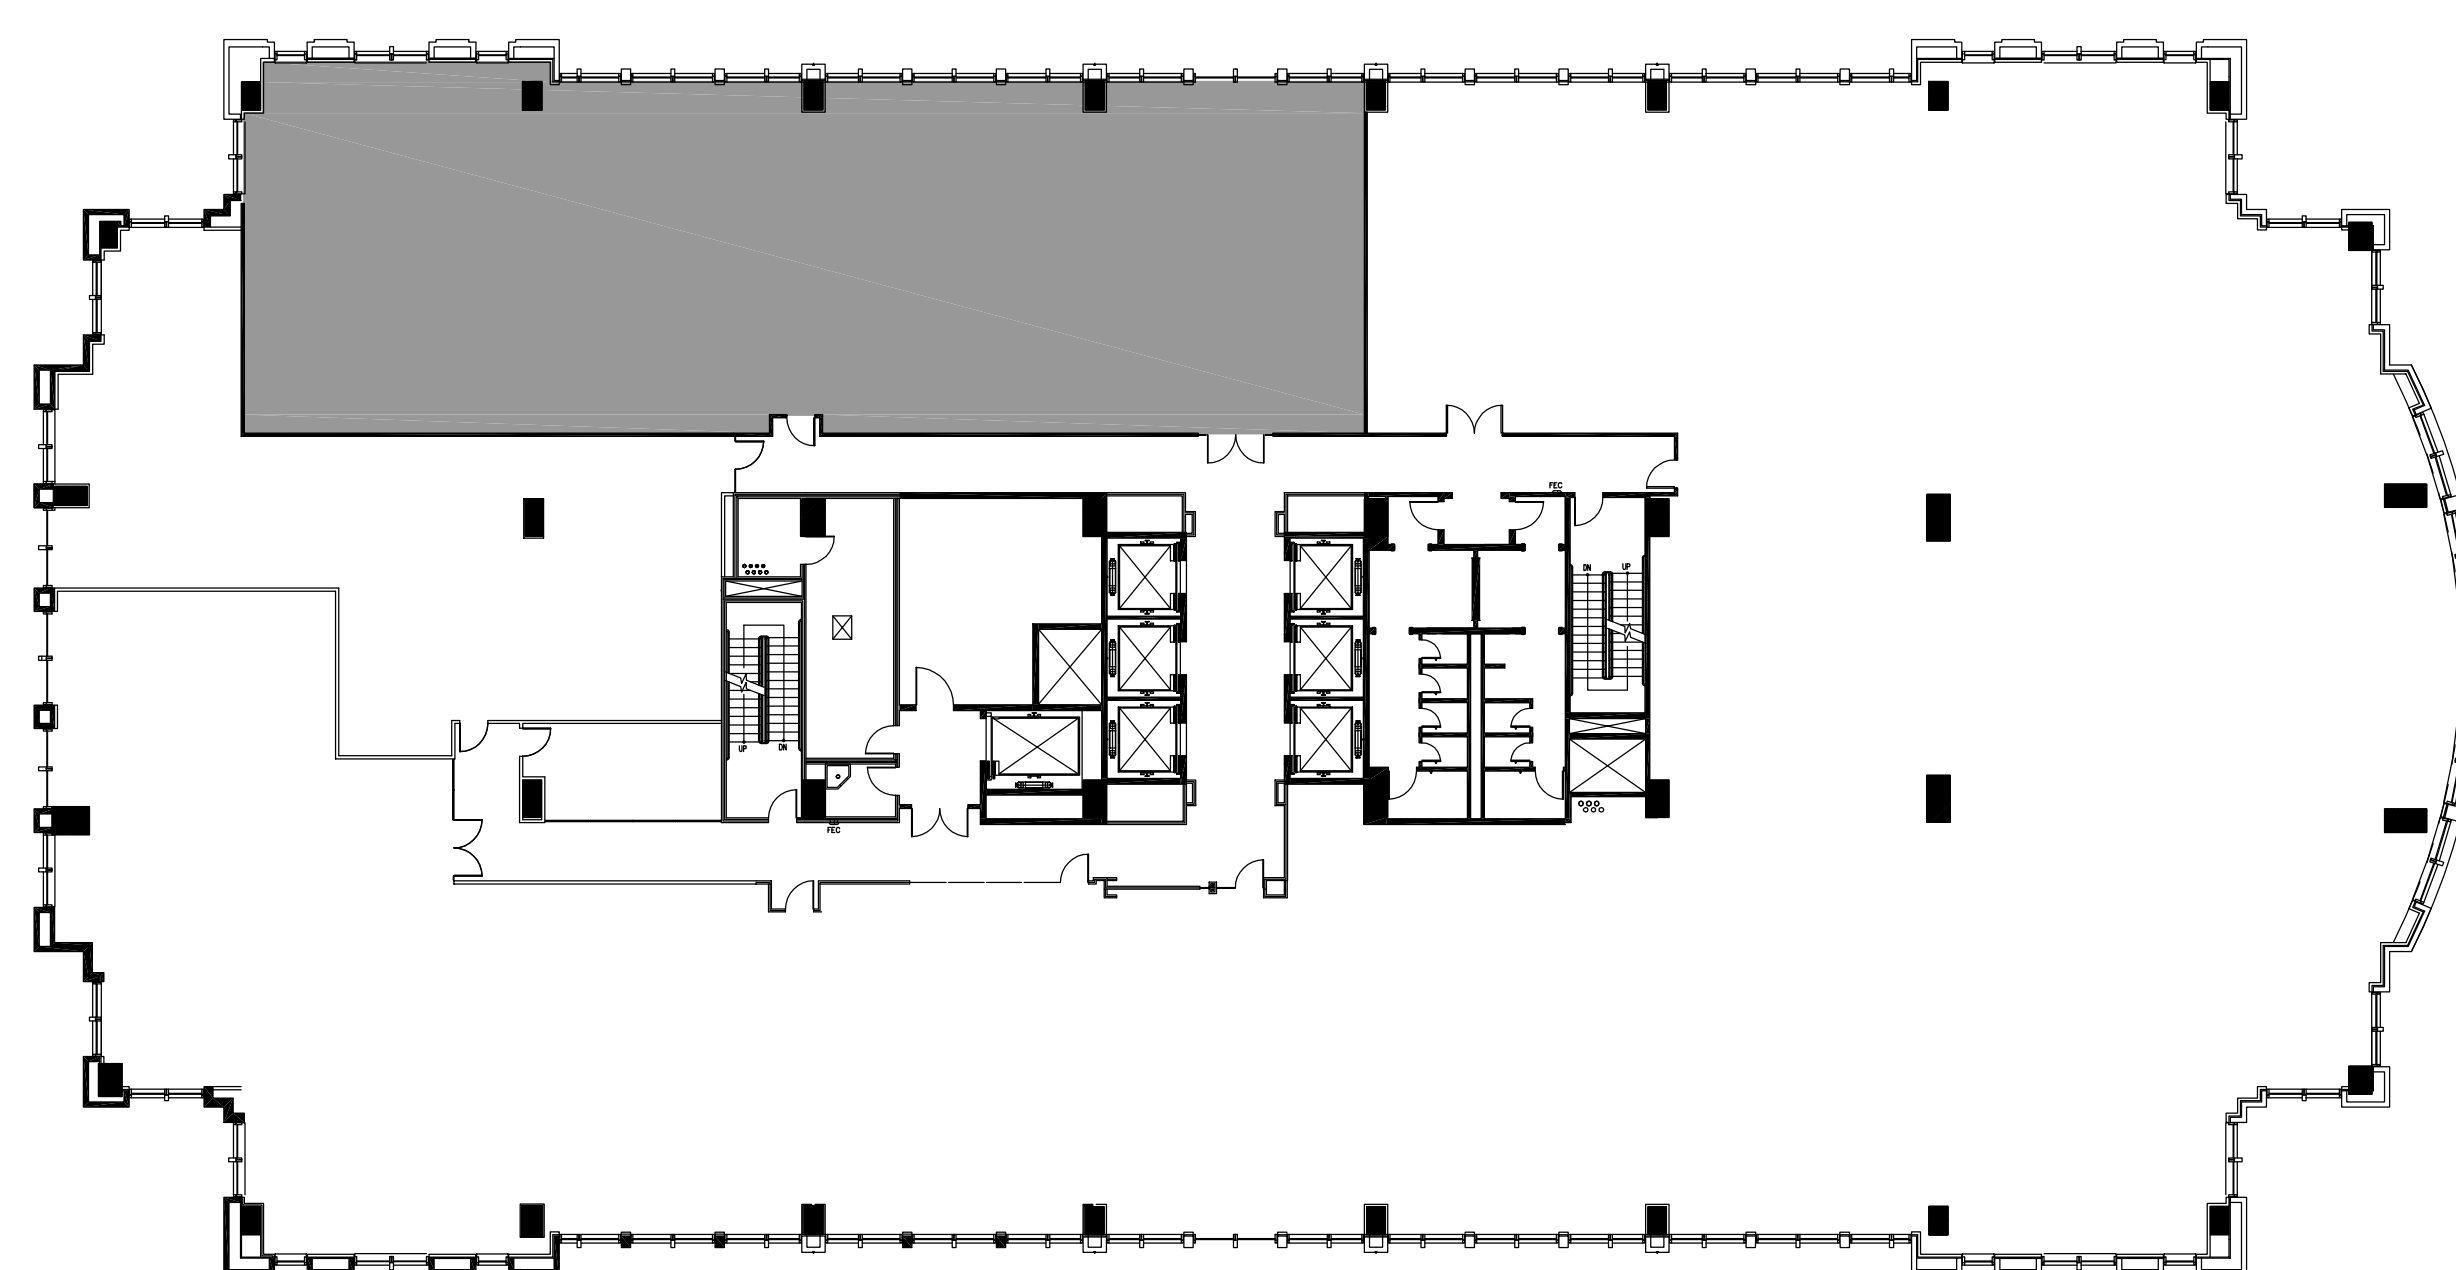

NO.	ISSUED FOR	DATE
1	REVIEW	08-18-16
2	PRICING	
3	ENGINEERING	
4	TAS REVIEW	
5	BID	
6	CONSTRUCTION	
7	REVISION	08-22-16

RHONDA KRAFT
TEXAS REGISTERED INTERIOR DESIGNER
TBAE REGISTRATION NO. 1603
08-18-16
NOT TO BE USED FOR
REGULATORY APPROVAL,
PERMIT OR CONSTRUCTION.

**SPEC SUITE
SUITE 1250**

TITLE	DATE	SCALE	BY	CHECKED BY
SPACE PLAN #1	08-16-16	1/8"=1'-0"	MKN	RNK
			N/A	5,526
				10556-35320

SP1.12
© 2016